

SYMBOL OF LUXURY LIVING



PINNACLE OF LUXURY

133 PRIME VILLAS ACROSS 14 ACRES IN ENTICING NATURE'S ELEGANCE

At ACS Prime Villas you can bask in the glory of real luxuries. The ultimate feel of the project will keep you on a high all the time. Pleasure is the mantra out here and therefore it is only for the privileged few like you. Once you set foot in the project you will be pleasantly surprised that it is your dream villa that you are owning. So, come for a cocktail of sorts that leads you to stratospheric enjoyment.









Raghuram Infra diligently desires to understand client's needs and perfectly executes the projects to meet the requirements of the market. Our workmanship is consistent, hence we demonstrate the real commitment with the completion of every project to ensure perfection. Enter as a proud member of ACS Prime Villas for abundant happiness.








OUT OF THIS WORLD ARCHITECTURE

ACS Prime Villas are decoratively engineered to perfection and are architecturally superior. Every detail has been carefully crafted to create a majestic looking villa. The team has put in the best efforts to make it feel like a pleasure to the senses. Like a villa that is ahead of its time, ACS Prime Villas owners will distinctly feel the future readiness.



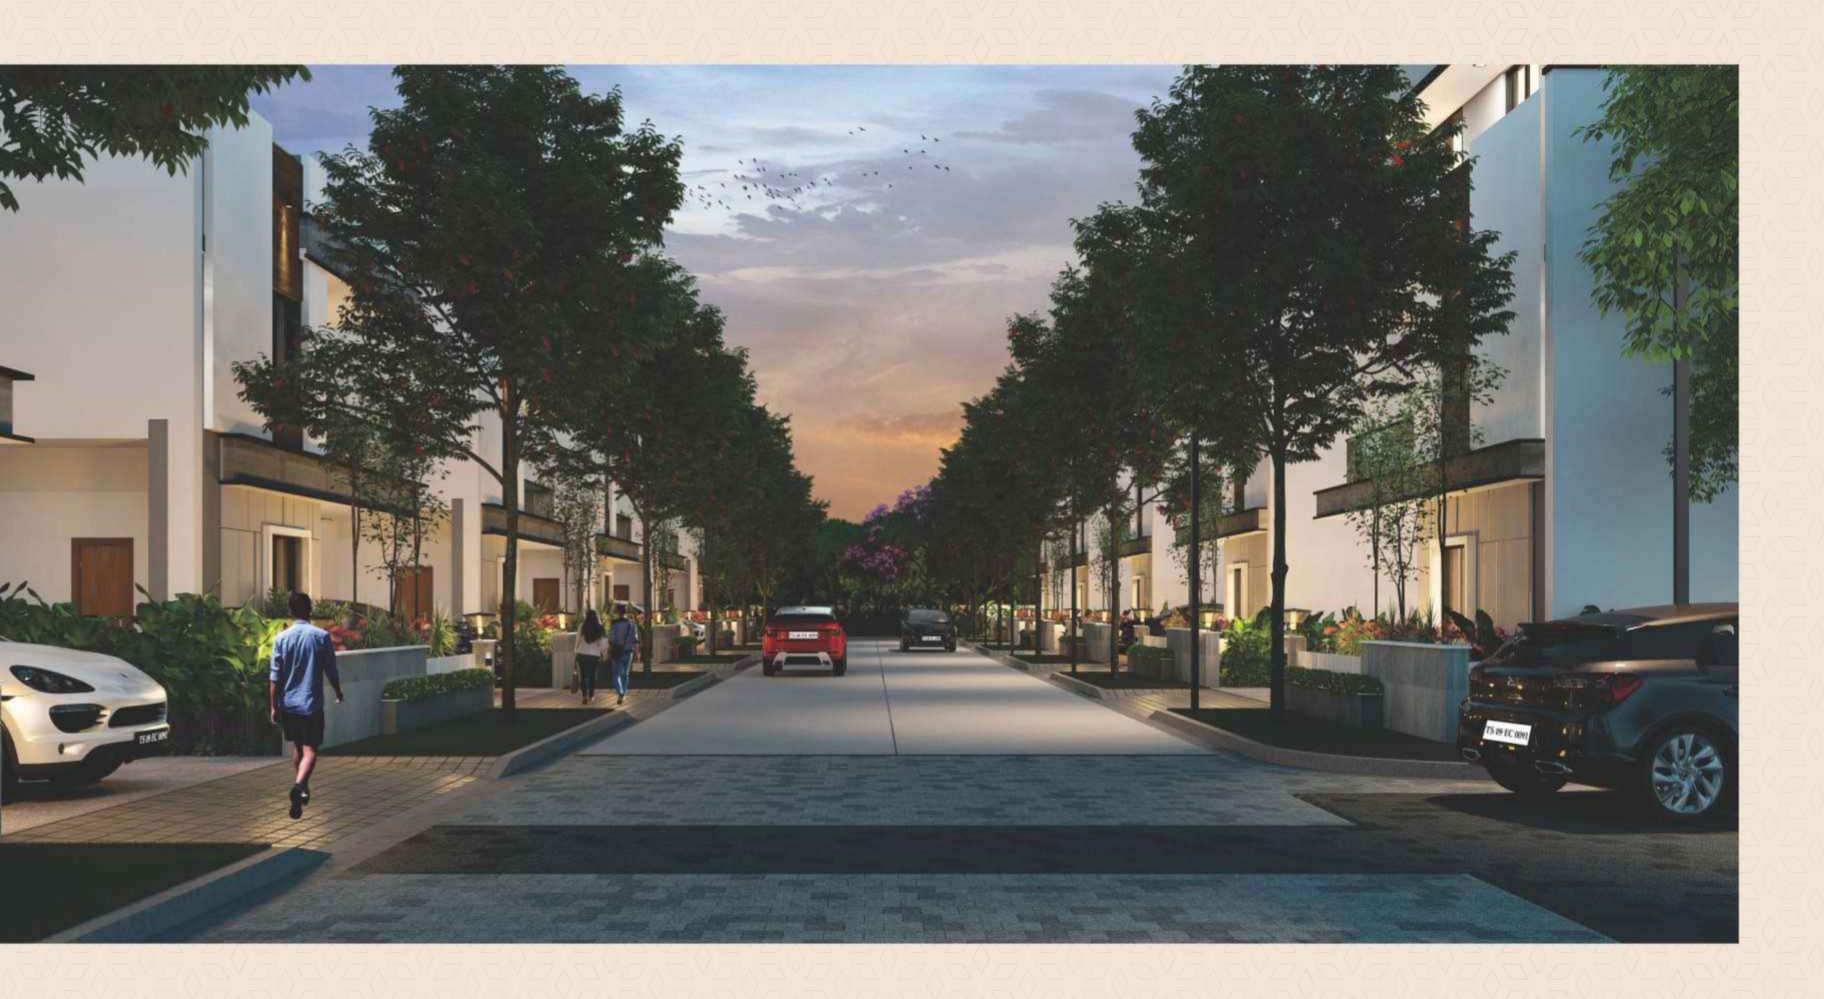



EVERY DAY CELEBRATIONS

Family, Relatives, Friends and well-wishers –
invite everyone you know to a great experience
called home which is ACS Prime Villas. Dwell
amongst the finest circles and regale as you
wish. Indeed it is going to be a celebration
every day. Dive right into the heady mix of
never ending pleasures.





CREAM OF COMFORTS

When Raghuram Infra develops a project, it all adds up to bolster its reputation. And that is true of ACS Prime Villas also. All modern comforts packed into one villa leading to perpetual happiness are at the heart of this project. Raghuram Infra has taken every possible step to make ACS Prime Villas a true blue connoisseur's choice. Revel in it.









ELITE

Soak in the company of neighbors who have elite tastes just like you. Build everlasting bonds that enrich life beyond imagination.

Even your family will thank you for the choice you have made which is being part of the ACS Prime Villas community.

Set sail on a journey of bliss forever.







WORLD-CLASS LIFESTYLE

Once you own a ACS Prime Villa, you will be led into a world-class lifestyle. A lifestyle that is unequalled and unparalleled. It is the best status symbol that you can possess and be in awe that your prestigious lifestyle will be envied by many.





ELEGANT ARCHITECTURE







GROUND FLOOR PLAN



FIRST FLOOR PLAN



AREA - STATEMENT

FLOORS	Sq.Ft.	
GROUND FLOOR	1356.3	
FIRST FLOOR	1356.3	
SECOND FLOOR	785.7	



EAST FACING F]

SECOND FLOOR PLAN



EAST FACING F2



GROUND FLOOR PLAN



FIRST FLOOR PLAN

E2 - 3498.3 Sft

AREA - STATEMENT

	FLOORS	3 9 7 6
	GROUND FLOOR	1377.8
١	FIRST FLOOR	1377.8
ĺ	SECOND FLOOR	742.7



SECOND FLOOR PLAN



EAST FACING E3





E3 - 3196.9 Sft AREA - STATEMENT

FLOORS	Sq.Ft.
GROUND FLOOR	1237.9
FIRST FLOOR	1237.9
SECOND FLOOR	721.1





GROUND FLOOR PLAN

40' WIDE EAST ROAD

and and a sense of the sense of

DRAWING ROOM (11'3" X 14'3")

PARENT'S BED (12'6" X 14'0")

DINING (9'6" X 16'3")

UTILITY (8:73" X 4:0")

SECOND FLOOR PLAN



ELEGANT ARCHITECTURE







GROUND FLOOR PLAN



FIRST FLOOR PLAN

W1 - 3466.0 Sft

FLOORS	Sq.Ft.
GROUND FLOOR	1367.0
FIRST FLOOR	1367.0
SECOND FLOOR	732.0



WEST FACING W1

SECOND FLOOR PLAN





GROUND FLOOR PLAN



FIRST FLOOR PLAN

W2 - 3498.3 Sft

FLOORS	Sq.Ft.
GROUND FLOOR	1399.3
FIRST FLOOR	1399.3
SECOND FLOOR	699.7



WEST FACING W2

SECOND FLOOR PLAN



WEST FACING W3





GROUND FLOOR PLAN



FIRST FLOOR PLAN

W3 - 3293.8 Sft AREA - STATEMENT

FLOORS GROUND FLOOR 1302.4 FIRST FLOOR 1302.4 689.0 SECOND FLOOR









ELEGANT ARCHITECTURE







GROUND FLOOR PLAN



NORTH FACING N1



FIRST FLOOR PLAN

N1 - 3552.1 Sft AREA - STATEMENT

FLOORS Sq.Ft.

GROUND FLOOR 1377.8

FIRST FLOOR 1377.8

SECOND FLOOR 796.5



TERRACE FLOOR PLAN



GROUND FLOOR PLAN





FIRST FLOOR PLAN

N2 - 3293.8 Sft

AREA - STATEMENT

FLOORS	Sq.Ft.
GROUND FLOOR	1280.9
FIRST FLOOR	1280.9
SECOND FLOOR	732.0

NORTH FACING N2



TERRACE FLOOR PLAN

LANDSCAPE PLAN







UNMATCHED QUALITY

Quality is paramount to us and you can purchase the Villa with your eyes closed. From the basic brick to the end finishes, all the features and facilities of the project have been built with superior grade materials. We have left no stone unturned to give the project its deserved class.



AMENITIES

- Main Entrance & Exit Gate
- Road Paving with C.C Pavers
- Free Standing Pylons
- Grand Entrance
- Footpath
- Entrance Deck with Pergola
- Pathway / Jogging Track
- Lawn
- Seating Area
- Seating Deck Under Pergola

- Entrance Deck with Feature Wall
- Half Basket Ball Court
- Children's Play Area
- World Class Club House
- Lawn with Stepping Stones
- Stage Under Pergola
- Amphitheater
- Party Lawn
- Fitness Station
- Junction Paving







A REAL CHAMPIONS

The epitome of a grand life awaits you at ACS
Prime Villas. With a prime location that is
accessible from all parts of the city, ACS Prime
Villas promises a never before ultra-premium life
within a high class gated community. Get set go is
the mantra for high fliers.







BEST IN CLASS CLUBHOUSE AND AMENITIES

What fantastic line-up of clubhouse features and amenities mark ACS Prime Villas – it is no surprise that you will be having a gala time by owning a villa. Feel completely relaxed and rejuvenated at the club house and premium amenities will pamper you absolutely. Check out what is in:



25,000 Sft Club House

- Gym
- Yoga
- Cafeteria
- * Creche
- Billards
- Table Tennis
- Indoor Games
- Guest Rooms
- Swimming Pool
- Multipurpose Hall
- Indoor Badminton Court





A JOY OF RELAXATION

Keeping open spaces enable you to live with the ecosystem in harmony and that leads to social, aesthetic and economic benefits to you. The open spaces in our villas create perfect balance in ecosystem in urban living with desired comforts and urban luxury.







SPACIOUS INTERIORS TO ENJOY LIFE SO BIG

The spacious layout opens up the room and blends multiple spaces together between the kitchen, dining, and living room which is indeed great for entertaining and being around family and loved ones. This is the new style of living designed for you where you can visualize your dreams so big.







()

(1)



STRUCTURE

FRAMED STRUCTURE:

R.C.C Framed structure resistant to wind and earthquake (zone-2).

SUPER STRUCTURE:

9",6" and 4.5" red brick / cement blocks for external and internal walls as applicable.



PLASTERING

· INTERNAL:

Double coat cement plastering Pop punny over one coat of cement plastering

· EXTERNAL:

Double coat cement plastering for rcc and masonary surface



DOORS AND WINDOWS

· MAIN DOOR:

FRMAES: Teak wood SHUTTER: Flush shutter with veneer on both sides

INTERNAL DOORS:

FRAMES: Teak wood SHUTTER: Flush shutter with veneer on both sides

BATHROOM DOORS:

FRAMES: Teak wood SHUTTER: Flush shutter with veneer on one side and laminate on other side

· HARDWARE:

Hardware of reputed make

UPVC Sliding doors with provision for mosquito mesh of reputed make

e WINDOWS:

UPVC Windows with provision for mosquito mesh for sliding doors of reputed make



PAINTING

· EXTERNAL:

Texture and smooth putty finish with two coats of acrylic exterior emulsion as per architech design Front elevation as per architech design

Smooth putty finish with two coats of acrylic emulsion paint over a coat of primer



FLOORING

- Drawing, living, family lounge, kitchen, dining &
 All bedrooms of 800 mm X 1200 mm vertified tiles of reputed make
- · Home theater:

Wooden laminated flooring

- BATHROOMS:
- Anti-skid vertified tiles of reputed make
- Anti-skid vertified tiles of reputed make
- STAIRCASE
- Granite Flooring

Anti-skid vertified tiles of reputed make

BALCONIES:

Anti-skid vertified tiles of reputed make



· BATHROOM:

Vertified tiles of reputed make up to lintel level

Vertified tiles of reputed make up to sill level



 Bare shell kitchen with provision for Fixing water purifier, chimney, hob, taps, refrigerator, microwave oven, grinder and adequate points



PLUMBING AND SANITORY

- Vanity type wash basin
- EWC with Concealed flush tank of duravit / kohler / equivalent make
- Chrome plated Single lever mixer for basin and concealed diverter with spout and overhead shower
- All CP fittings are of Grohe / Kohler / Hansgrohe / equivalent make



WATER SUPPLY

 Centralized water distribution by Hydro pneumatic system for all villas with individual meters.



CABLETV

Provision for cable connections in ground floor living. first floor family lounge, master bedroom and second floor home theater



- Telephone points in ground floor living, parents bedroom, first floor master bedroom, family lounge & Home theater
- Intercom facility to all units connecting to main security



 Fibre to home provision with internet cabling to all areas for seamless wifi or wired experience



SECURITY

- Sophisticated round the clock security system
- Solar fencing throughout the boundary
- CCTV Cameras in common areas and club house.



ELECTRICAL

- Concealed copper wiring of finolex / havells / lapp /
- Power socket for air conditioners in all rooms
- Power socket for geysers in all bathrooms and kitchen
- Power plug for cooking range chimney, refrigerator, microwave ovens, mixer / grinder in kitchen. washing machine in utility area
- 3-Phase supply for each unit and individual meter boards
- Miniature circuit breakers (mcb) for each distribution boards of reputed make
- Modular switch boards of legrand / havells / equivalent make




- Domestic water made available through an exclusive water softening plant with water meters for each unit (not RO plant)
- Sewage treatment plant of adequate capacity as per norms will be provided inside the project.
- Treated water will be used for landscaping purpose
- Rainwater harvesting pits provided for recharging ground water levels

LOCATION PLAN (Not to Scale) Osman Sagar Gandipet Lake Shamshabad ... Intl. Airport Golkonda Resort MGIT CBIT SHANKARPALLY MOKILA . JUNCTION JUNCTION To Golkonda Fort----KOKAPET TO SHANKARPALLY ROAD KOKAPET TO SHANKARPALLY ROAD NARSINGI JUNCTION ICFAI University SITE KOKAPET FINANCIAL DISTRICT (EXIT NO 1) Movie Towers Indus Intl. School KOLLURU JUNCTION (EXIT NO 2) · BDL OUTER RING ROAD Aparna Westren Medows Gaudium Intl. School Continental Sheraton Hotel Hospital * ICICI Bank NANAKRAMGUDA Amazon Towers JUNCTION Intl. School of Hyd Wipro @ Microsoft Delhi • Public School INFOSYS . GITAM . MUTTANGI Oakridge Gachibowli University BHEL JUNCTION Intl. School Stadium To Mehdipatnam PATANCHERUVU **GACHIBOWLI** BHEL DLF **IIT Campus** JUNCTION HITEC CITY Hitech City MMTS MIYAPUR To JNTU



A ROYAL CLUB LOCATION

Raghuram Infra diligently desires to understand client's needs and perfectly executes the projects to meet the requirements of the market. Our workmanship is consistent, hence we demonstrate the real commitment with the completion of every project to ensure perfection. Enter as a proud member of ACS Prime Villas for abundant happiness.

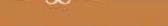

LOCATION HIGHLIGHTS

Industrint/ School	5 mins
Prachin Global	5 mins
Gaudium Intl. School	10 mins
Samasthi Intl. School	10 min
Birla Open Minds	10 min
Colleges	
CBIT	10 min:
MGIT	10 mins
ICFAI	5 mins
Fun	
Sky Zone Trampoline Park	10 mins
Golconda Resorts	15 mins
Neighborhood	
Financial District	20 min
Kokapet	15 mins
Gandipet	15 mins
Shankarpaily	10 min
Connectivity	
Shankarpalli Railway Station	5 mins
Nagulapalli Railway Station	10 min
Airport	45 mins